


PLAT OF:
ANDREW C. ROSSOW ADDITION
IN THE NORTHEAST QUARTER (NE1/4) OF SECTION 16, T119N,
R54W OF THE 5th P.M., CODINGTON COUNTY, SOUTH DAKOTA
CONTAINING 6.67 ACRES, MORE OR LESS, OF WHICH 0.40 ACRE IS SECTION LINE RIGHT OF WAY

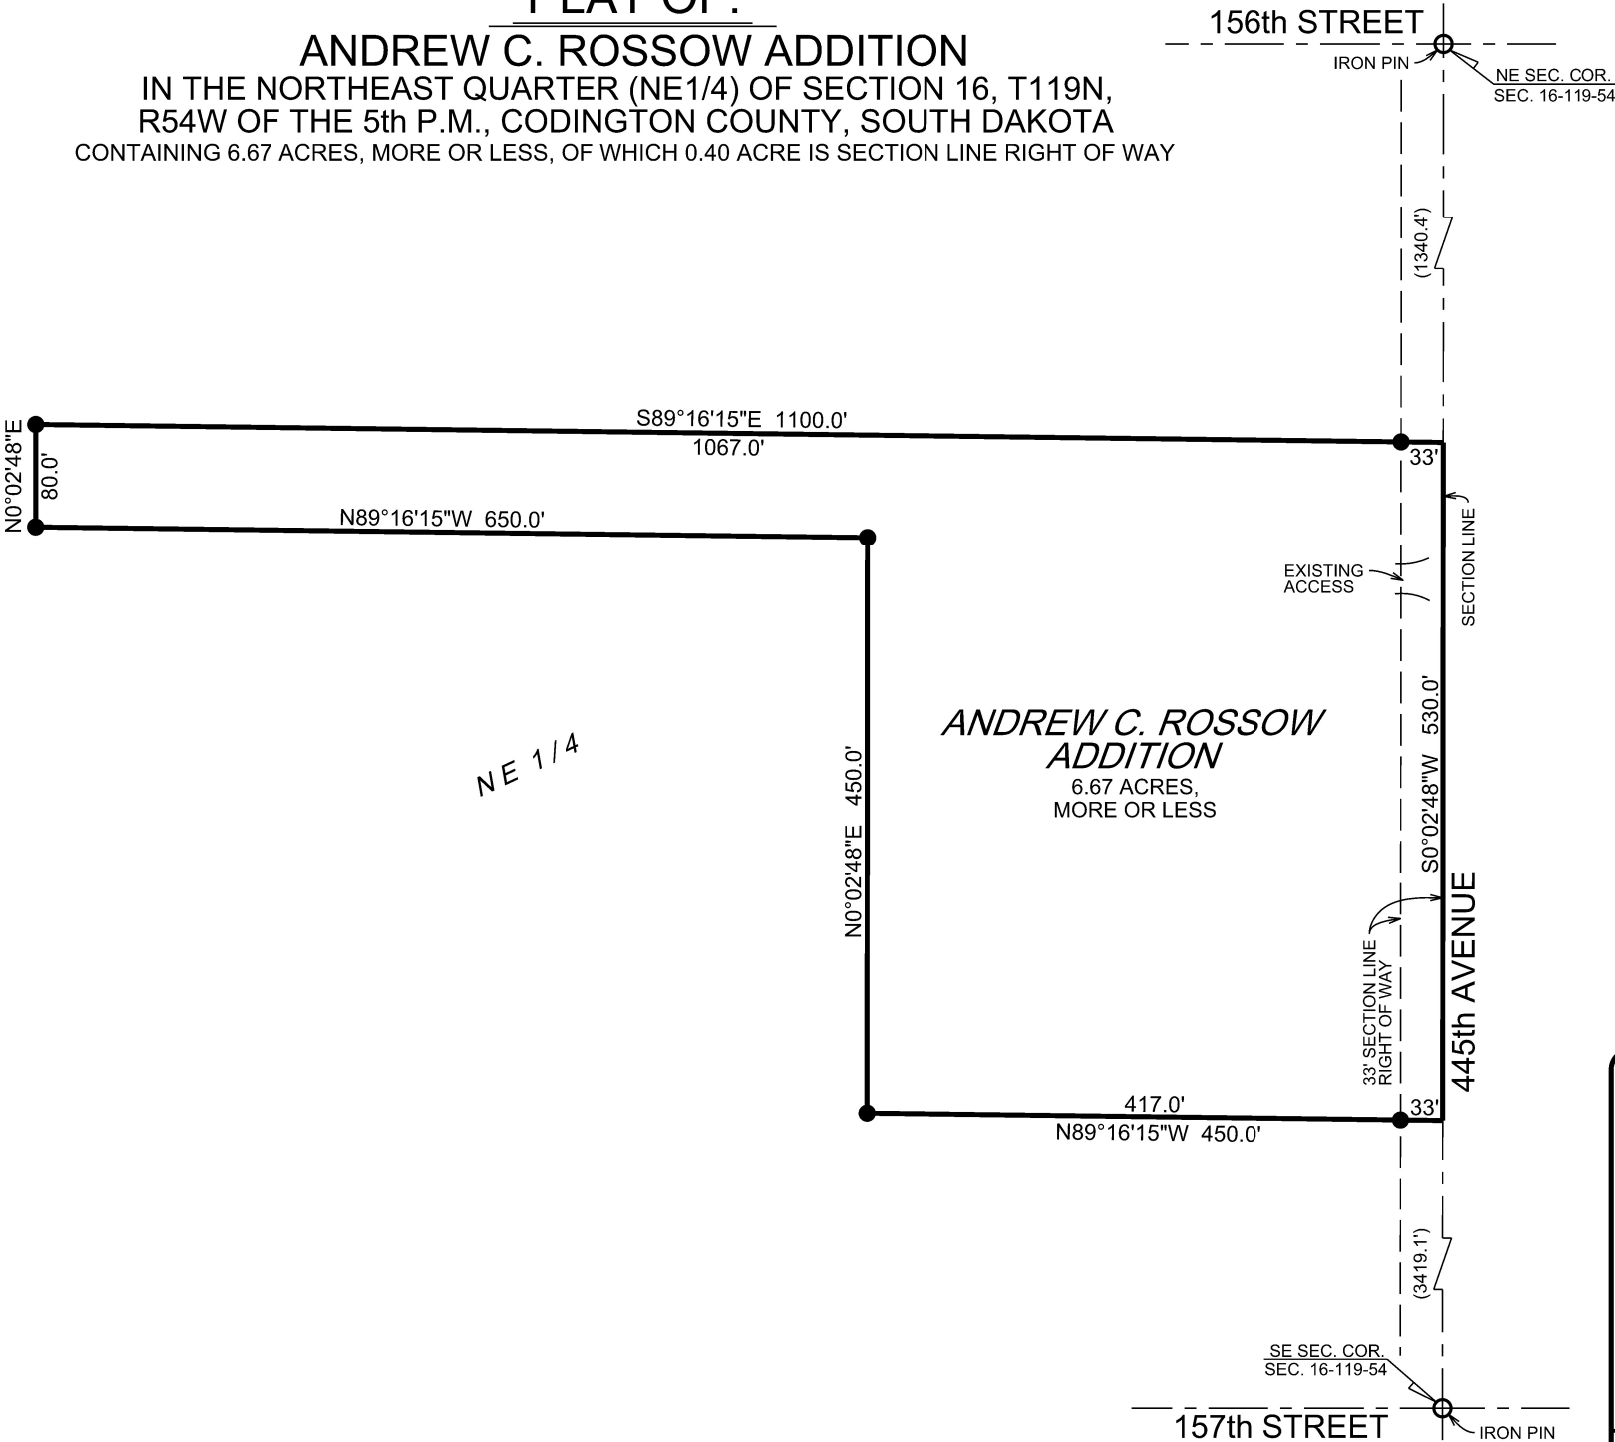

SCALE 1"=150'
JUNE 2026

- CAPPED IRON PIN SET "LS 12755"
- EXISTING MONUMENT AS NOTED

- SUBJECT TO EASEMENTS OF RECORD



17275 449th Ave.
Watertown, S.D. 57201
Brandon Huppler
Cell: (605) 520-5526

Email: Brandon.Huppler@outlook.com

Project Number: 26-344 Date: 6/11/2026